


CAUTION: USING EXCESSIVE NEOPRENE ADHESIVE CAN CAUSE DAMAGE FROM THE PRODUCT Oozing UPWARD TO THE PAVER SURFACE.

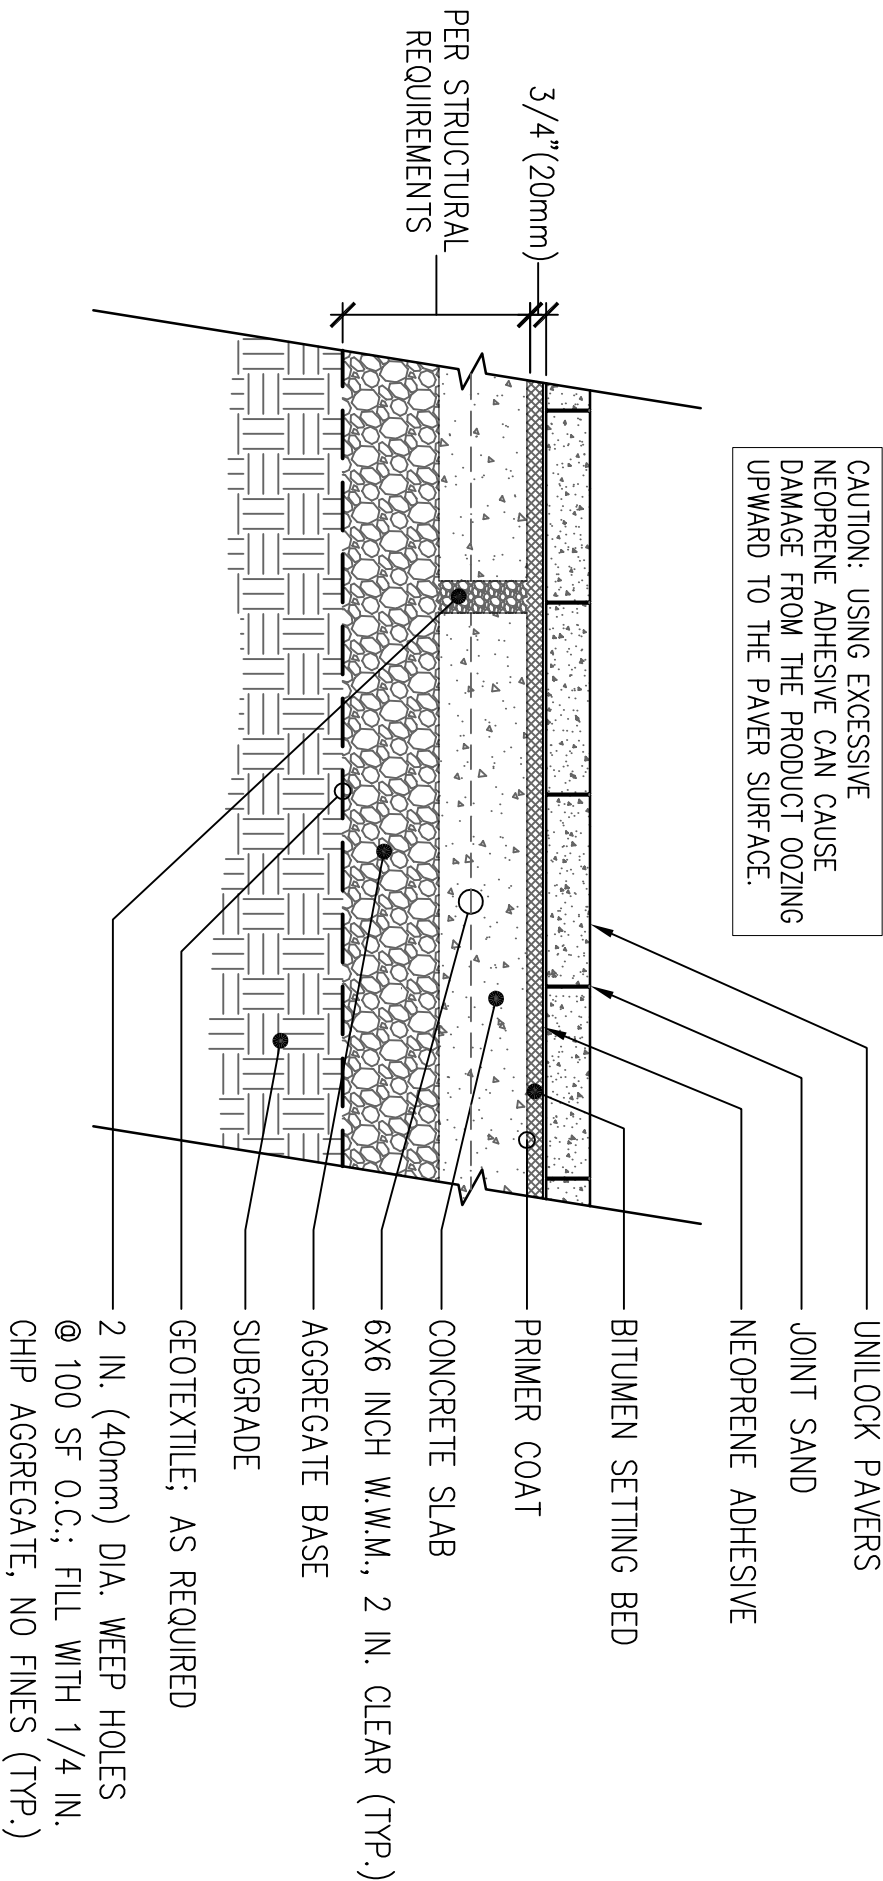

# COMMERCIAL APPLICATION PAVER DETAIL

CREATED: MARCH 1, 2011  
 REVISED: MARCH 6, 2014

FILE NAME: CS-4 COM-PAVER-BITUMEN.DWG

**NOTES:**  
 This cross section is intended for preliminary design purposes only. Confirm site conditions and consult with a qualified design professional or installer prior to installation.

CROSS SECTION  
 PAVERS ON BITUMEN SETTING BED WITH CONCRETE BASE

