


CAUTION: USING EXCESSIVE
NEOPRENE ADHESIVE CAN CAUSE
DAMAGE FROM THE PRODUCT Oozing
UPWARD TO THE PAVER SURFACE.

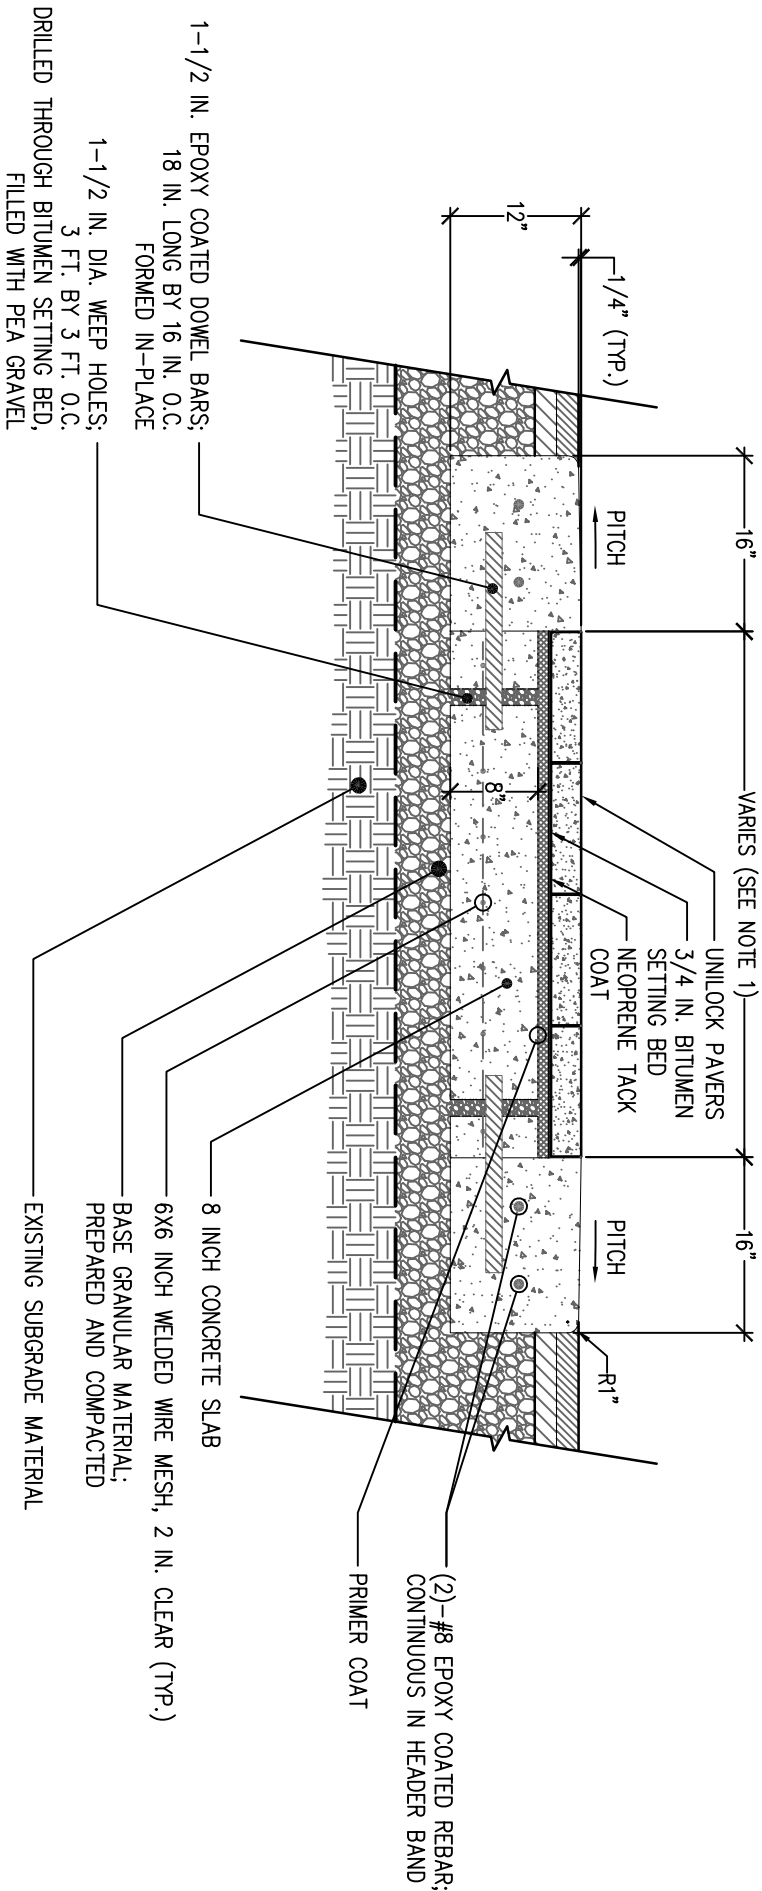

NOTE 1: MATCH WIDTH DIMENSION
AND TOLERANCE TO PAVER FIELD
SPECIFICATION TO ELIMINATE CUT
PAVERS ADJACENT TO CONCRETE
HEADER BAND.

COMMERCIAL APPLICATION PAVER DETAIL

CREATED: JULY 24, 2013
REVISED: MARCH 6, 2014

FILE NAME: CS-4 COM-PAVER-CROSSWALK.DWG

NOTES:
This cross section is intended for preliminary design purposes only. Confirm site conditions and consult with a qualified design professional or installer prior to installation.

CROSS SECTION
PAVERS ON BITUMEN SETTING
BED WITH CONCRETE BASE
CROSSWALK

