




**9** LD-Low Infiltration Permeable Paver Section  
CS-COM-PERM-T3

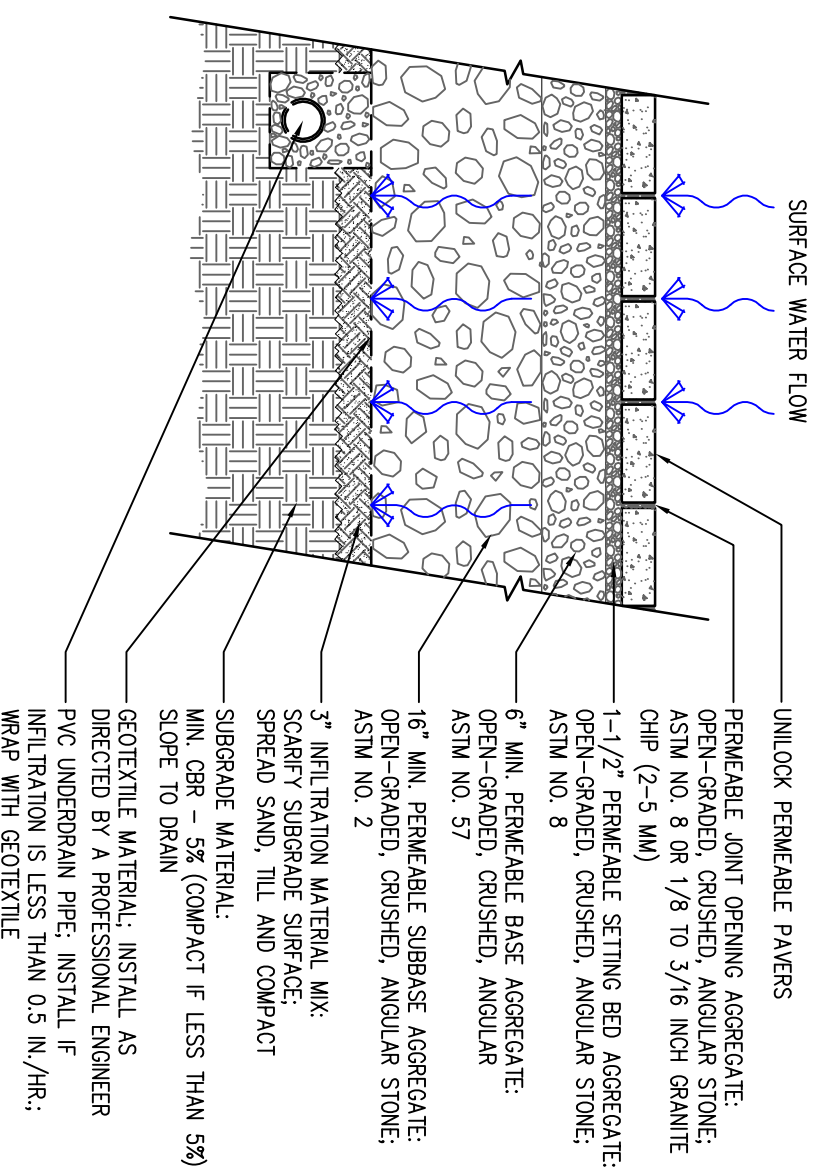


**10** HD-Low Infiltration Permeable Paver Section  
CS-COM-PERM-T6

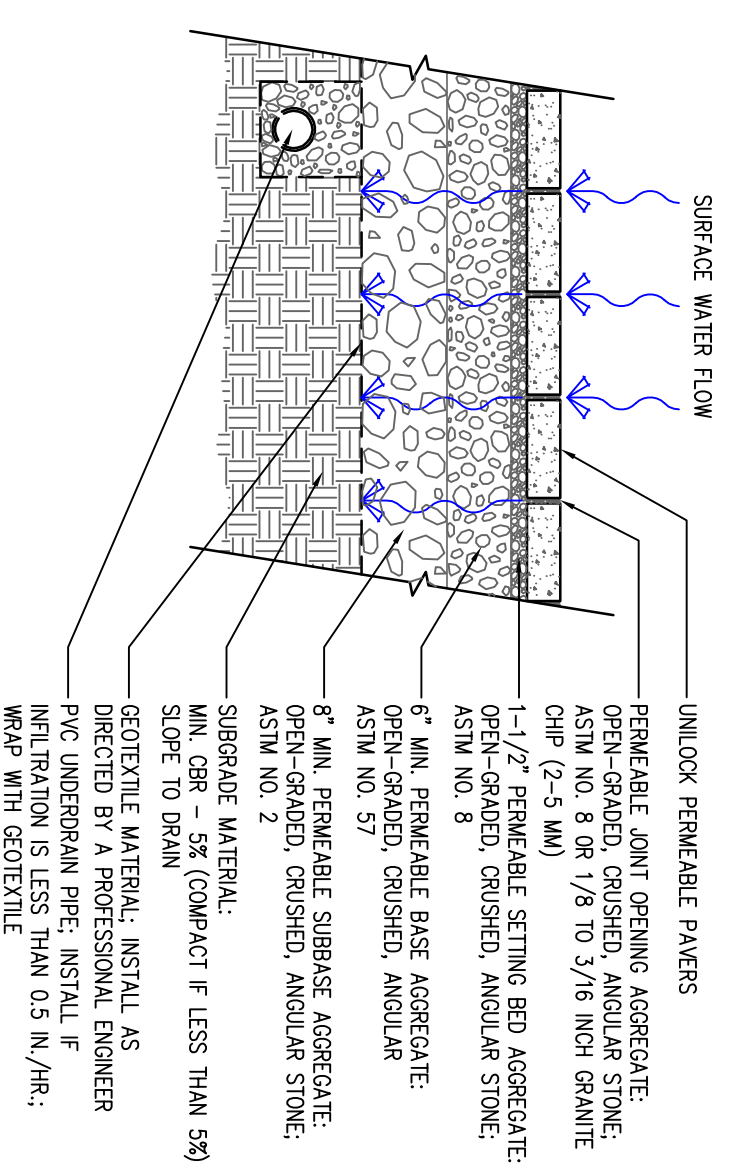


**5** LD-Partial Infiltration Permeable Paver Section  
CS-COM-PERM-T2

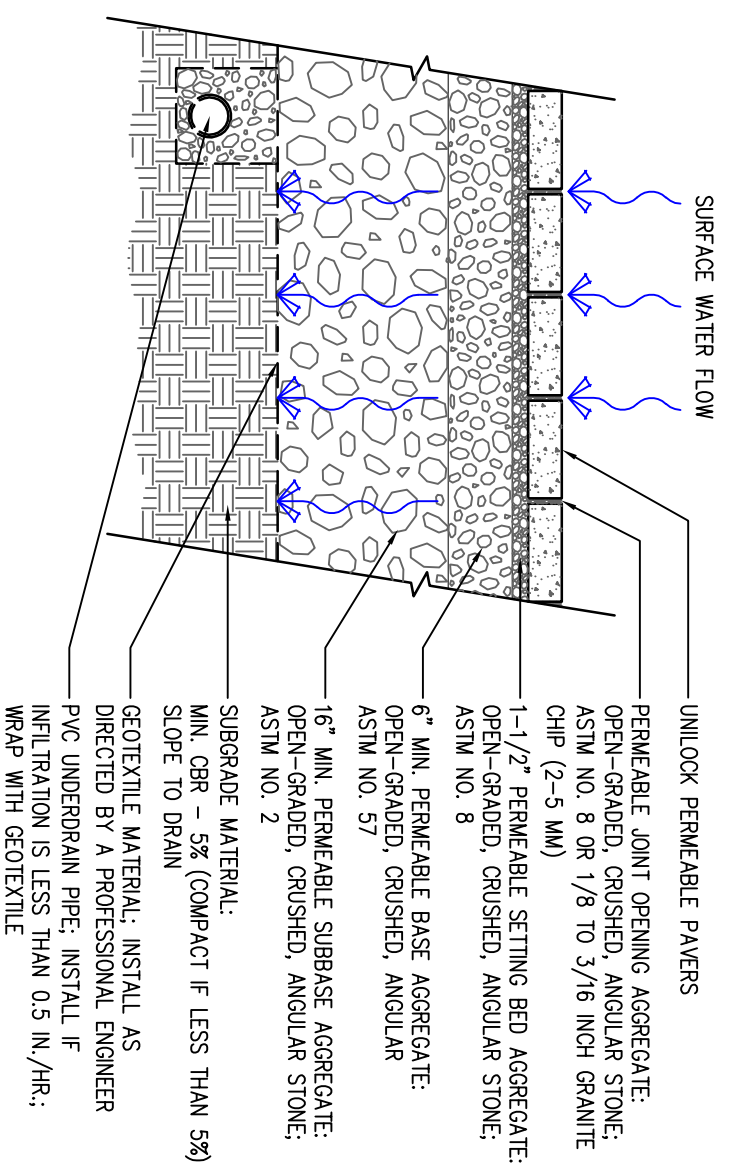


**6** HD-Partial Infiltration Permeable Paver Section  
CS-COM-PERM-T5

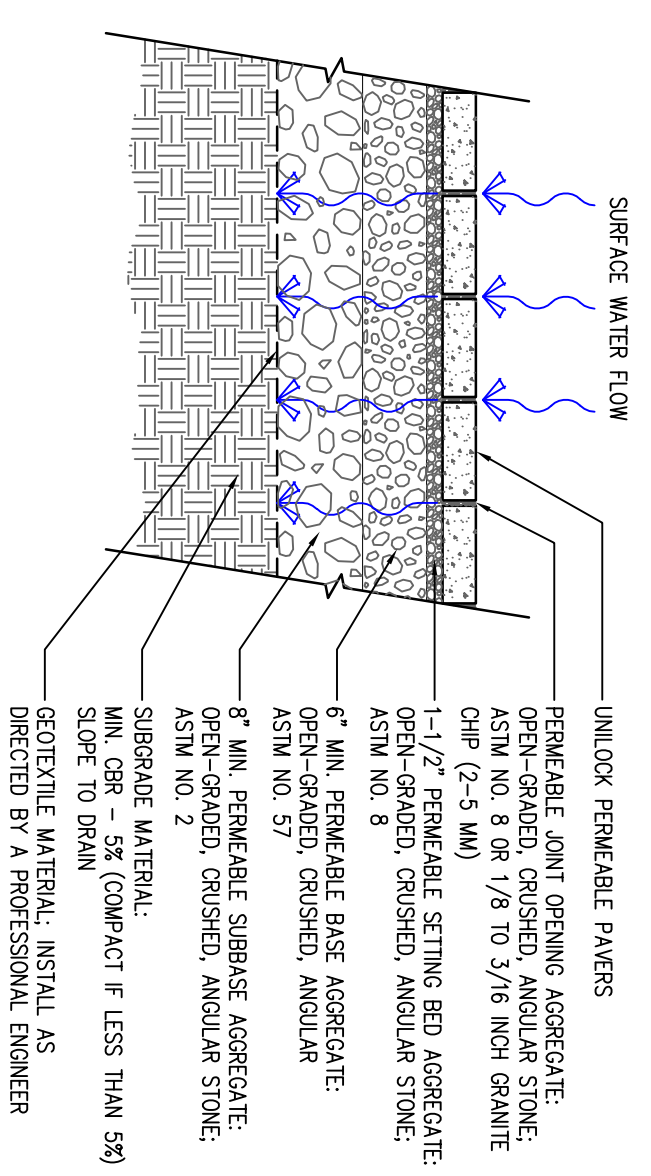


**1** LD-High Infiltration Permeable Paver Section  
CS-COM-PERM-T1

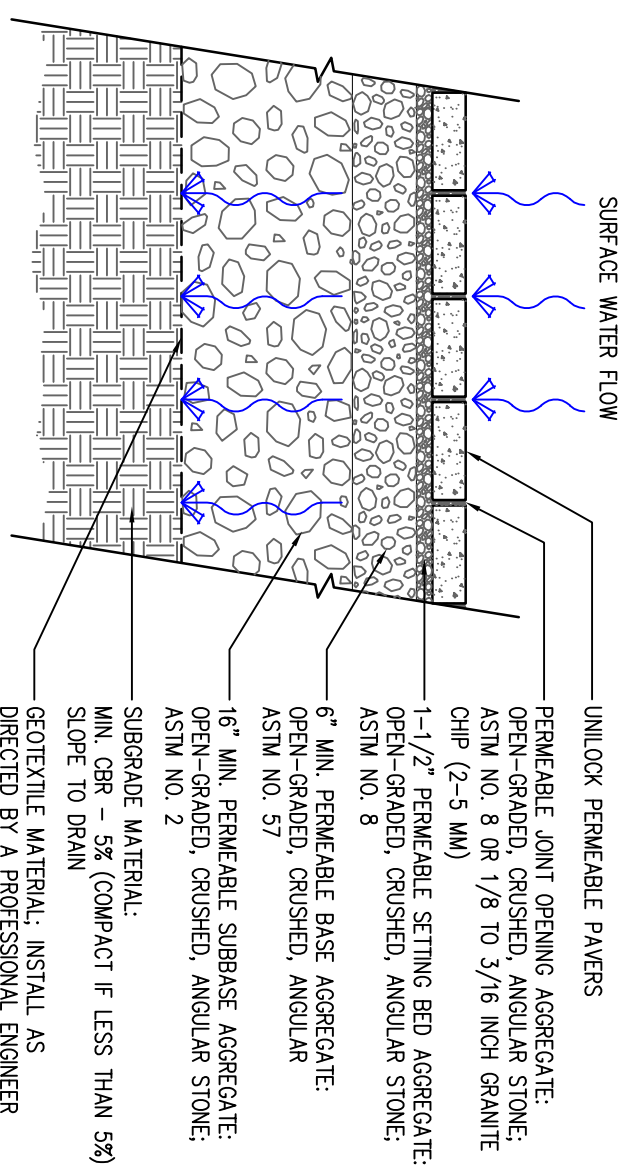


**2** HD-High Infiltration Permeable Paver Section  
CS-COM-PERM-T4

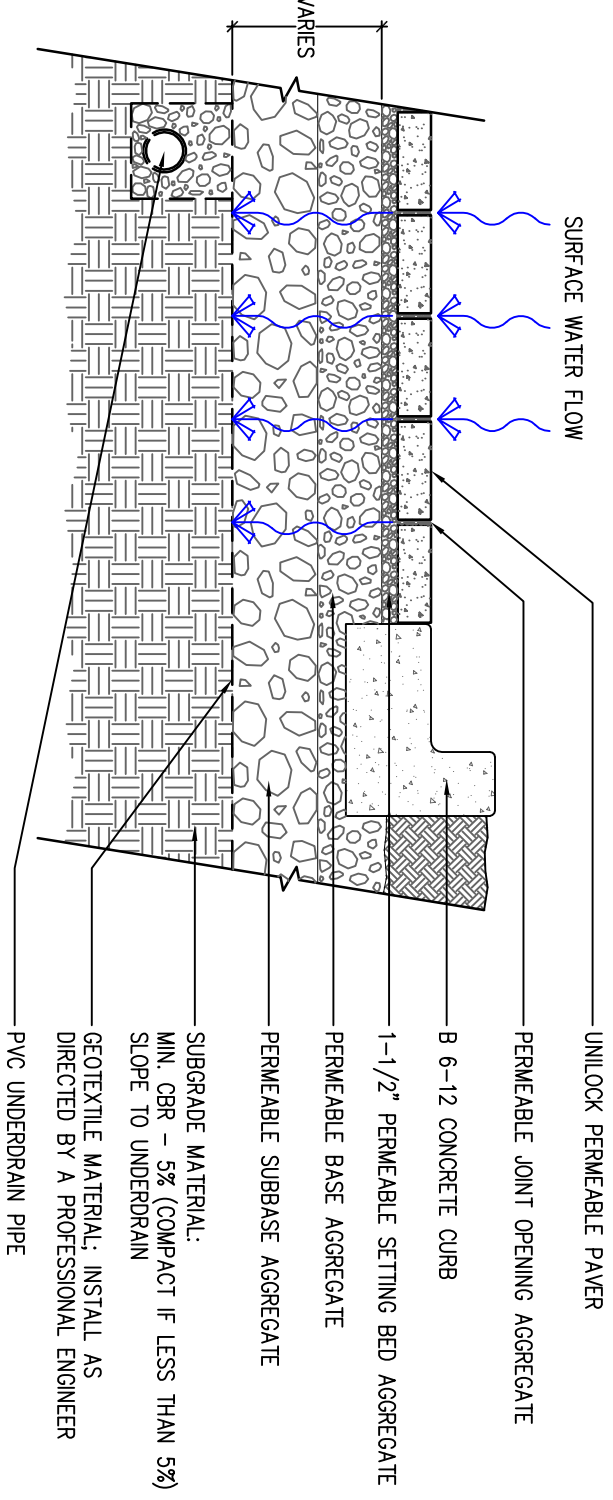


**11** Permeable Pavers with B6/12 Curb  
CS-COM-PERM-B612

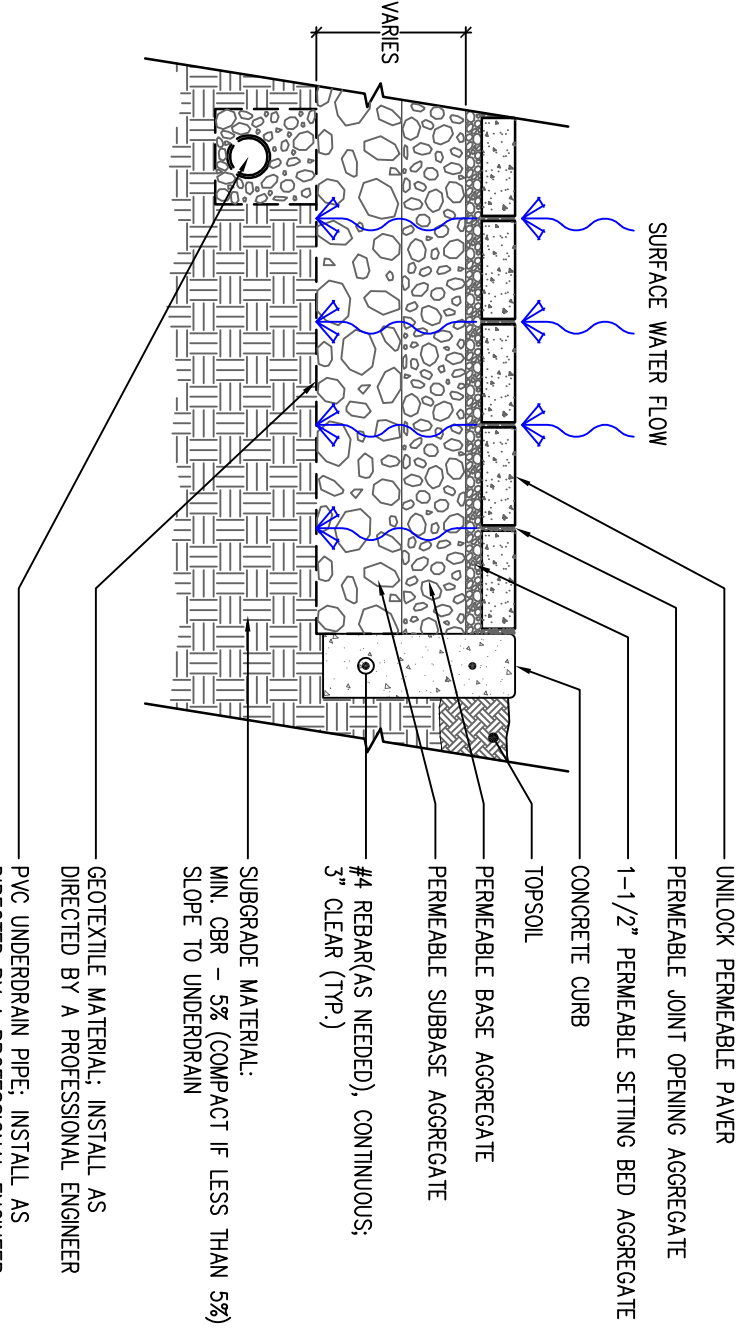


**7** Permeable Pavers with Straight Curb  
CS-COM-PERM-STRAIGHT

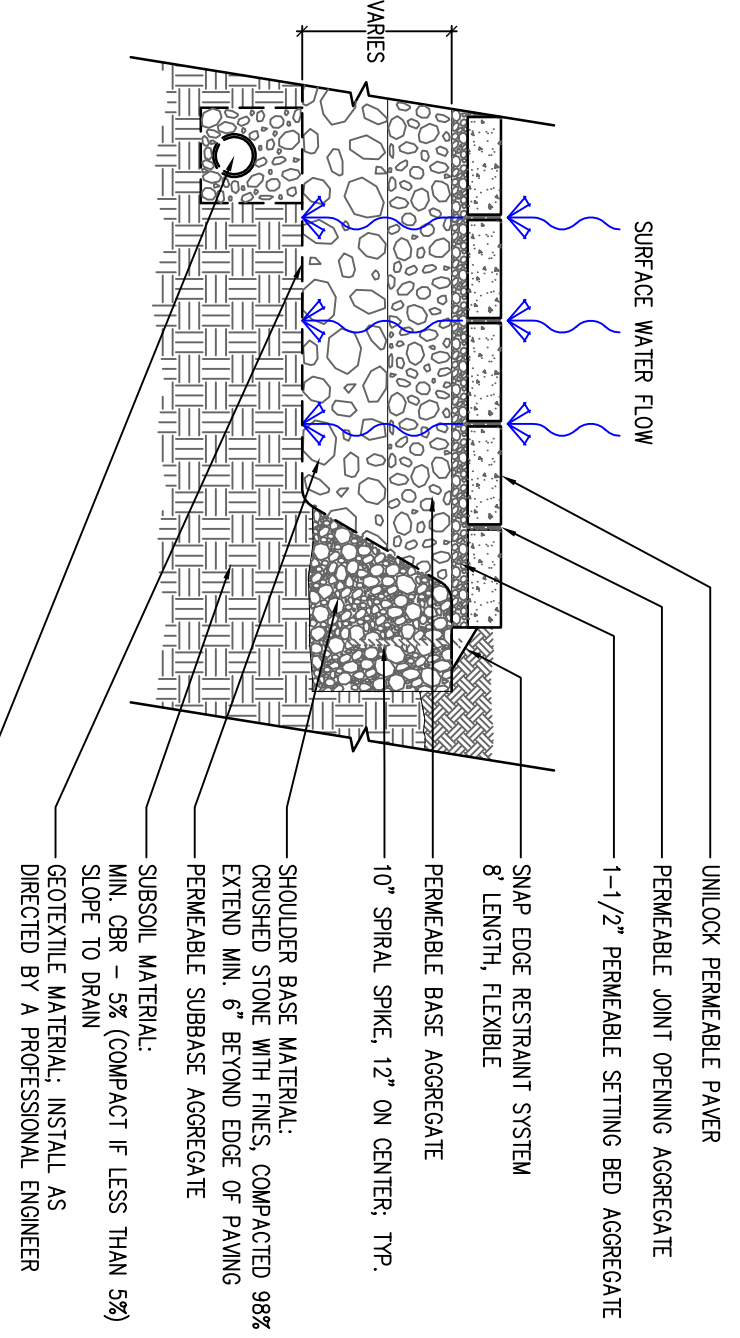


**12** Permeable Pavers with Shoulder  
CS-COM-PERM-SHOULDER

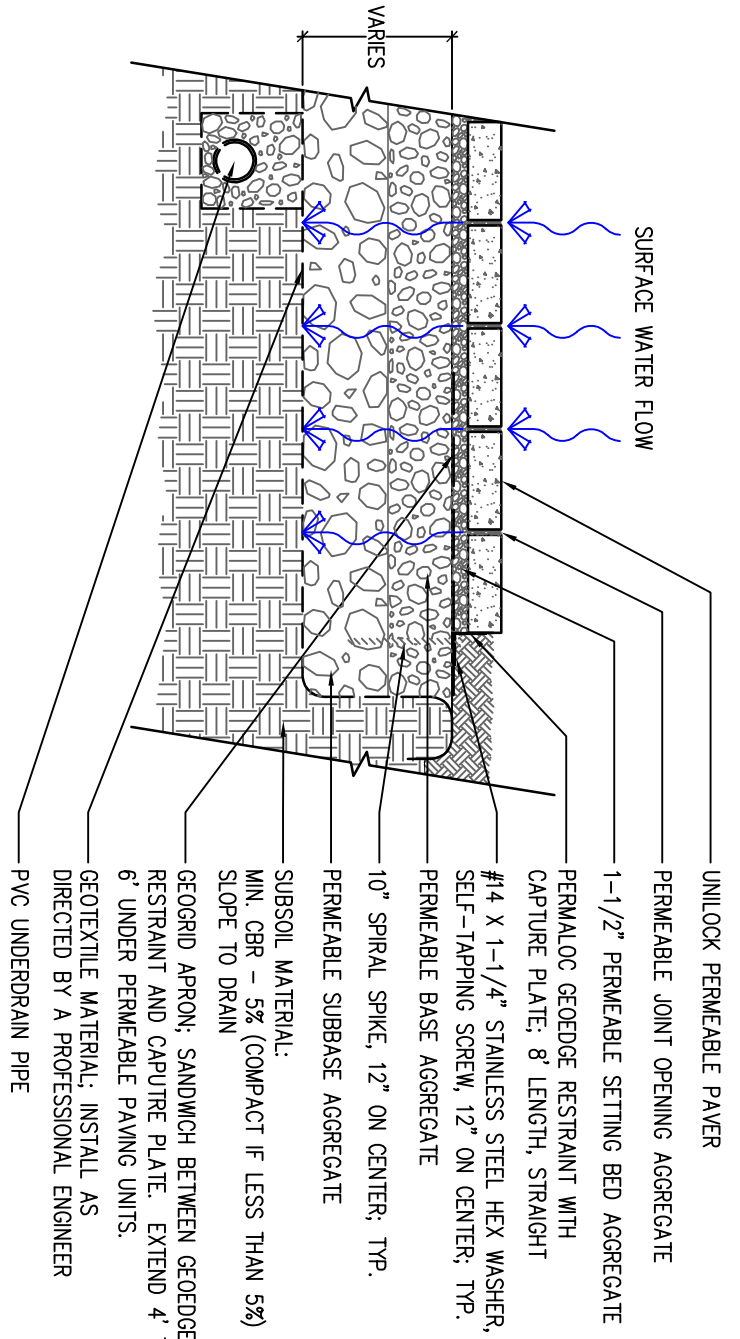

**8** Permeable Pavers with Aluminum Edge Restraint  
CS-COM-PERM-PERMALOC

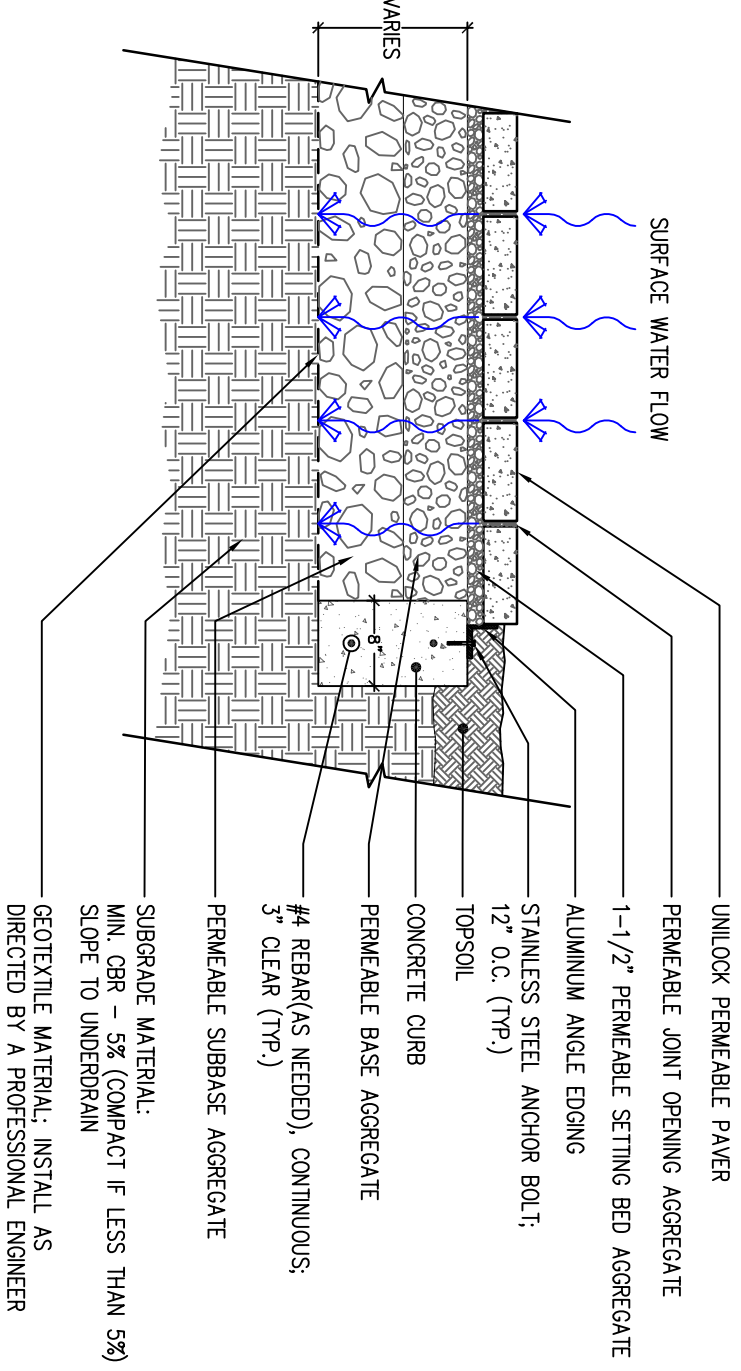

**3** Permeable Paver with Hidden Curb  
CS-COM-PERM-HIDDEN

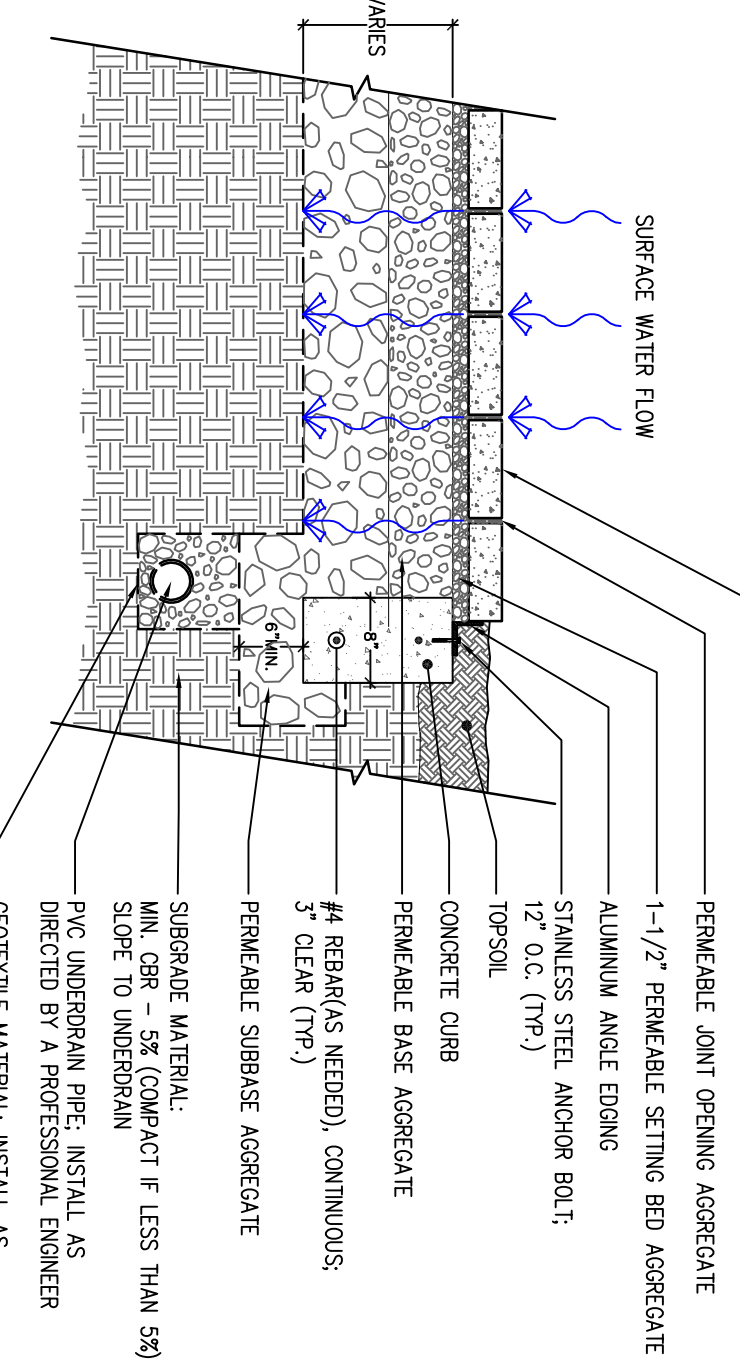

**4** Permeable Pavers with Hidden Curb  
CS-COM-PERM-HIDDEN-UNDERDRAIN

**PERMEABLE  
COMMERCIAL  
APPLICATIONS**



**Locations & Commercial Product Reps:**

- Boston: Don Newcoccas (508) 341-4306
- Detroit: Greg Hatfield (248) 388-5829
- Buffalo: Dove McNlyre (716) 818-6793
- Chicago: Mike Anderson (630) 276-8043
- City of Chicago: Brad Swanson (630) 742-4168
- Connecticut: Sean O'Leary (845) 406-8294
- Chicago Suburbs: Mike Anderson (630) 276-8043
- Philadelphia: (609) 914-0000
- Cleveland: Drew Snapp (416) 931-7536
- Toronto: Derek DeGormen (416) 931-7536
- Dove Laune (416) 805-6399

Date	Issued for	By

**Project Number:** CS-COM-111012  
**Drawn by:** B. SWANSON  
**Reviewed by:** B. Swanson  
**Notes:** These cross sections are intended for preliminary design purposes only. Confirm site conditions and consult with a qualified design professional or installer prior to installation.

**Scale:** Do not scale from this drawing.

**Title:** Permeable Paver Details

**Sheet:** C2.1