

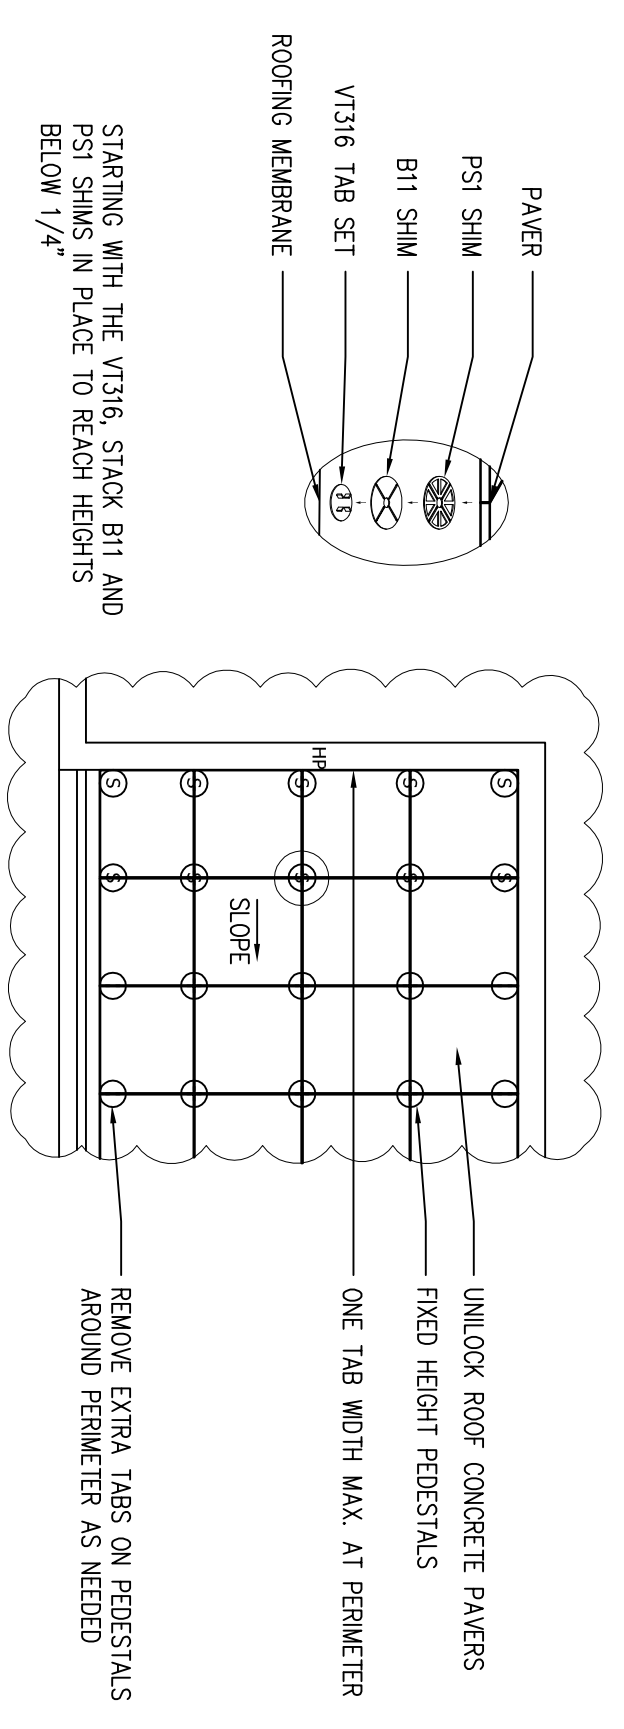



6 Cut Paver Perimeter Placement
CS-COM-PEDESTAL-PER-CUT

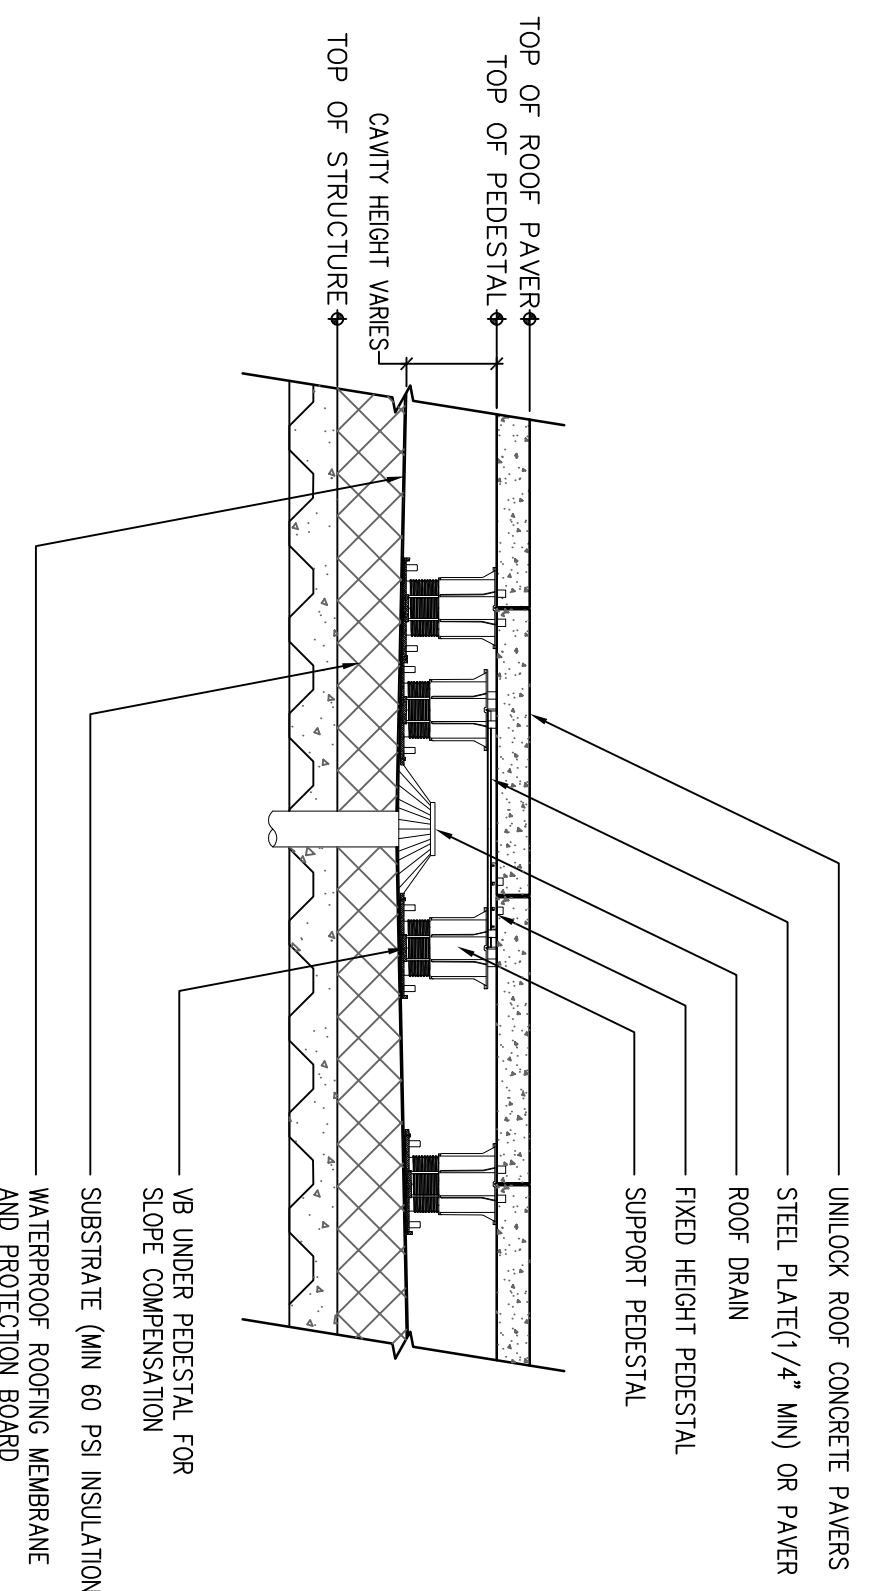



7 Low Cavity Height Placement
CS-COM-PEDESTAL-LOW

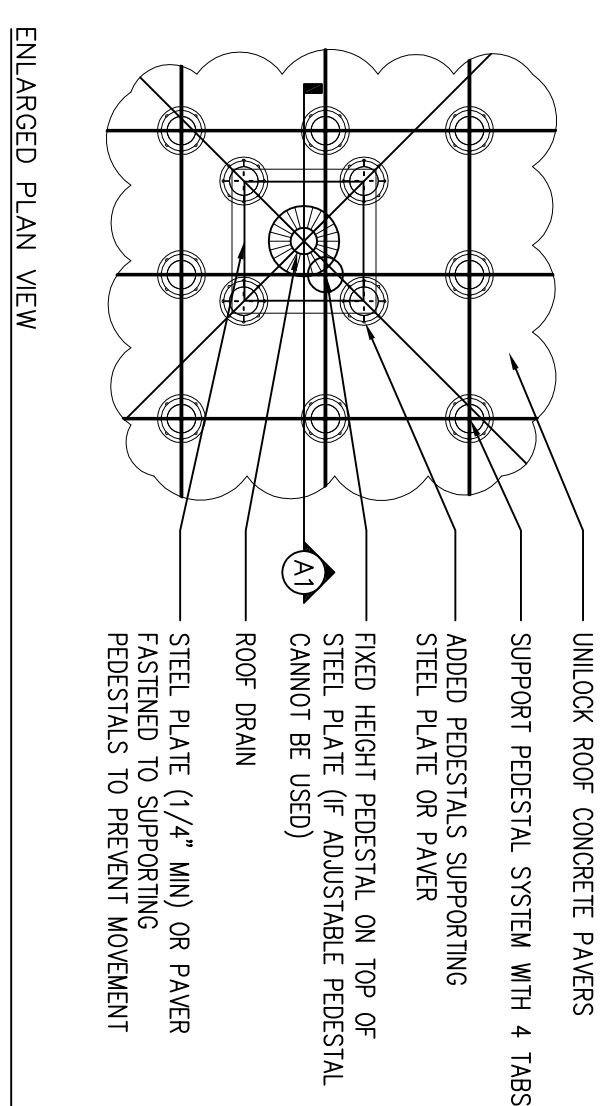


8 Low Cavity Height Placement
CS-COM-PEDESTAL-LOW

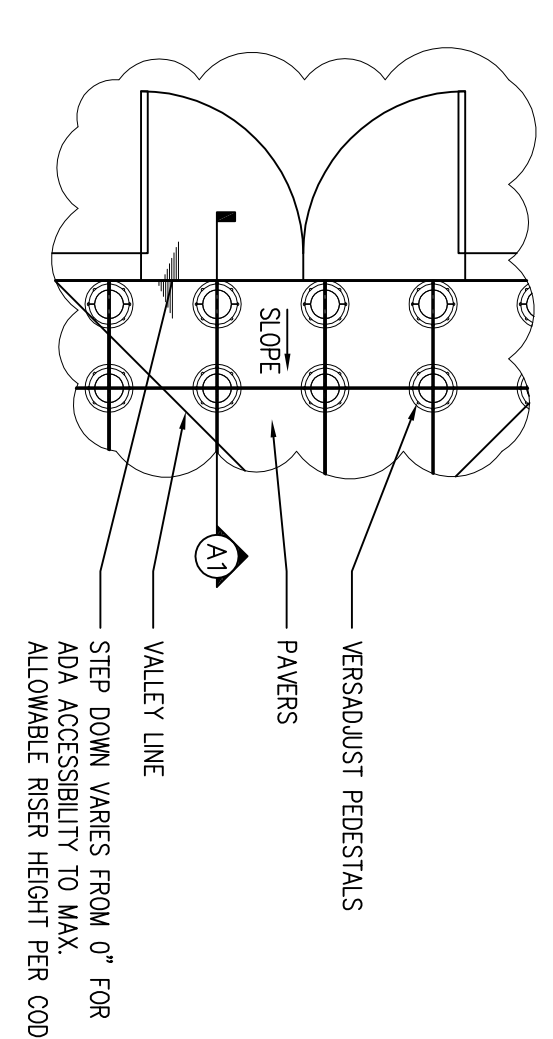

3 Threshold Pedestal Placement
CS-COM-PEDESTAL-THRESHOLD

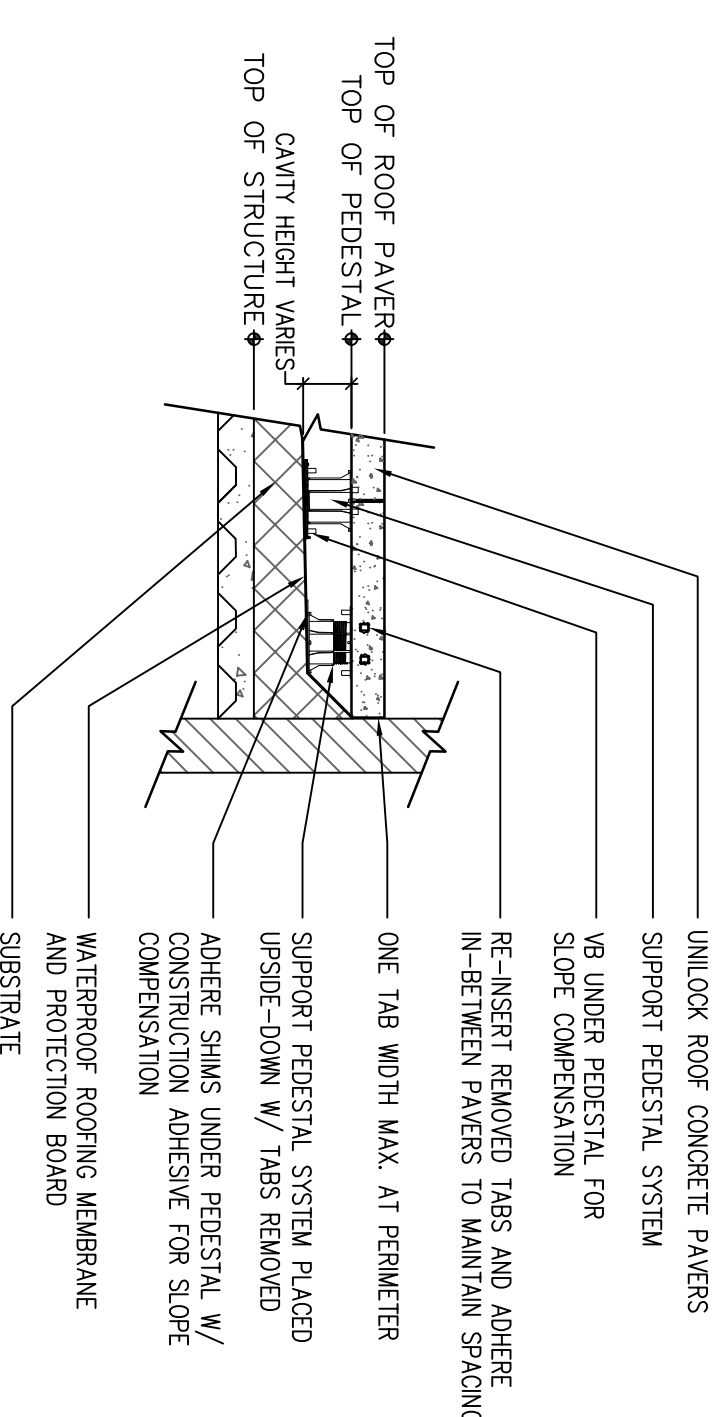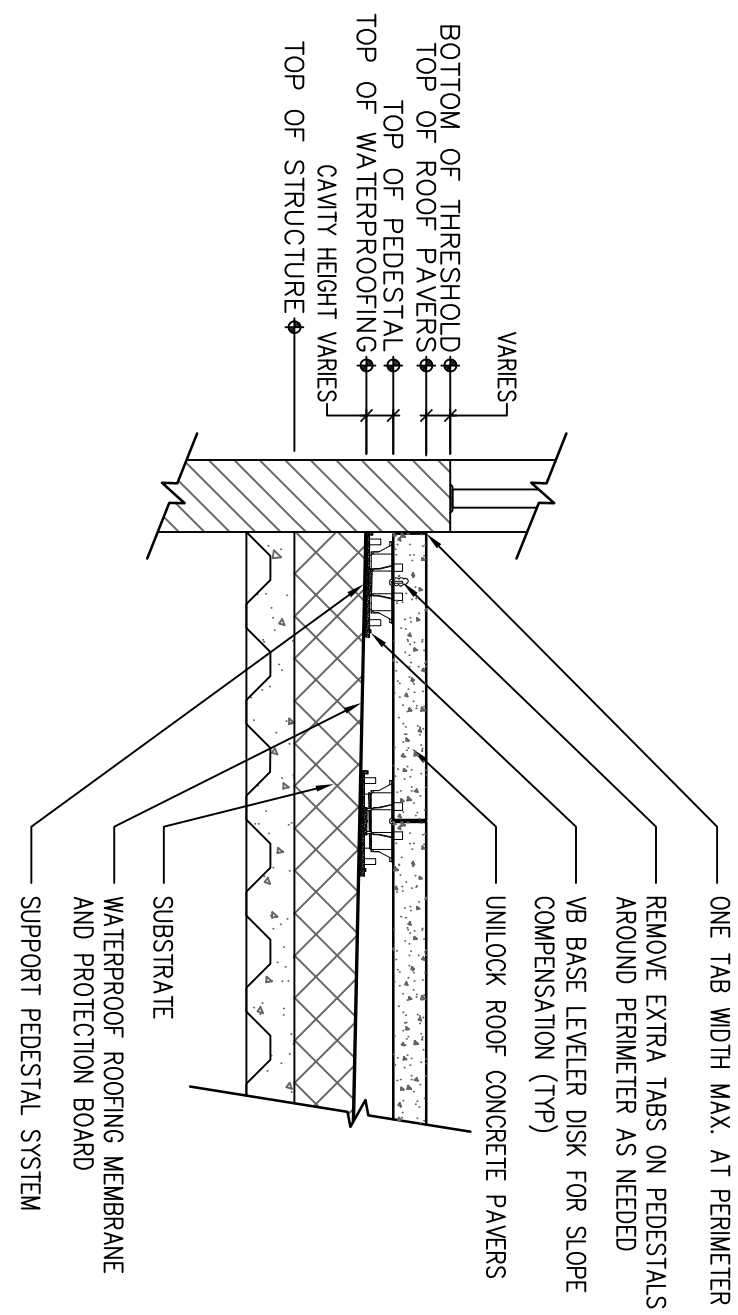

4 Cant Strip Perimeter Placement
CS-COM-PEDESTAL-CANT

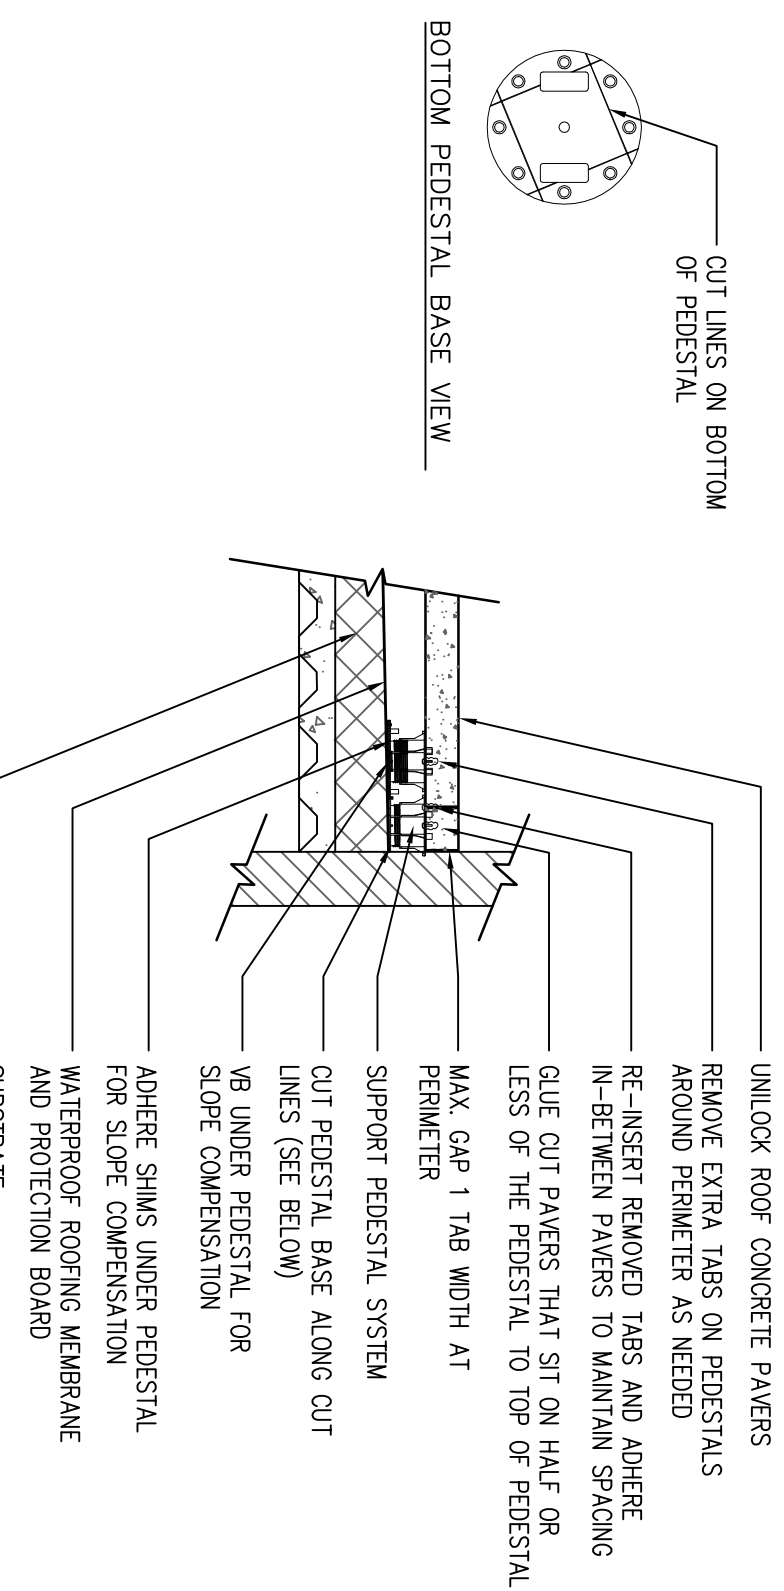


5 Narrow Cut Perimeter Placement
CS-COM-PEDESTAL-NARROW

VERSALIST / ACCESSORIES	MODEL NUMBER	RANGE OF ADJUSTMENT	ADJST	DESCRIPTION
	V1	2-1/4" TO 2-3/4"	N/A	ADJUSTABLE PEDESTAL
	V2	2-3/4" TO 3-3/4"	N/A	ADJUSTABLE PEDESTAL
	V3	3-3/4" TO 5-3/4"	N/A	ADJUSTABLE PEDESTAL
	V4	5-3/4" TO 9-3/4"	N/A	ADJUSTABLE PEDESTAL
	VC2	0" TO 4"	ADDS 0" TO 4"	4" COUPLER
	B11	1/16"	N/A	FLEXIBLE SHIM
	PS1	1/8"	N/A	RIGID SHIM
	V1316/Y118	1/8"	N/A	FIXED HEIGHT
	HD25	1/4"	N/A	FIXED HEIGHT
	HD50	1/2"	N/A	FIXED HEIGHT
	HD75	3/4"	N/A	FIXED HEIGHT
	L0	1-1/4" TO 2"	N/A	ADJUSTABLE PEDESTAL

1 Support Pedestal Schedule
CS-COM

PRODUCT CHARACTERISTICS:
 -MAXIMUM DESIGN CAPACITY OF 1500 LBS PER PEDESTAL
 -SCREW ADJUSTABILITY WHILE PEDESTALS ARE LOADED FOR FINAL ADJUSTMENT.
 -IMPERVIOUS TO FREEZE-THAW, WATER, MUD AND MOST CHEMICALS.
 -SCORED BASE ALONG SUPPORTS TO BE TRIMMED FOR TIGHT AREAS.
 -WEIGHT BEARING SYSTEM DOES NOT PENETRATE ROOFING MEMBRANE OR SUBSTRATE.
 -LARGE FOOTPRINT SPREADS WEIGHT OVER ROOFING MEMBRANE AND SUBSTRATE.
 -MAXIMUM CAVITY HEIGHT OF 24".

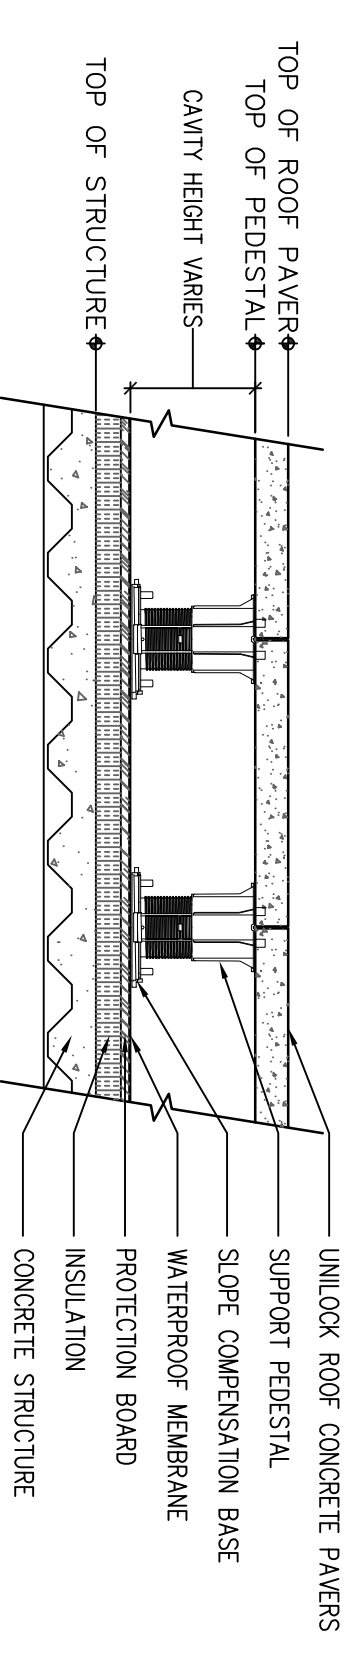

2 Typical Section
CS-COM-PEDESTAL-Typical

PEDESTAL ROOF PAVER COMMERCIAL APPLICATIONS

Locations & Commercial Product Reps:

- Boston: **Knightsfield** (609) 341-4306
- Detroit: **Knightsfield** (248) 388-5829
- Milwaukee: **Mike Anderson** (630) 276-8043
- Buffalo: **Dave McIntyre** (716) 818-6793
- Chicago: **City of Chicago** (312) 742-4168
- Connecticut: **Brad Swanson** (845) 406-8294
- Chicago Suburbs: **Mike Anderson** (630) 276-8043
- Philadelphia: **Philadelpho** (609) 914-0000
- Cleveland: **Dave Stropky** (330) 414-5480
- Toronto: **Derk DeConnon** (416) 931-7636
- Dove Laird: **Dove Laird** (416) 805-6399

Pedestal Manufacturer

BISON DECK SUPPORTS
 1975 W. 13TH AVE.
 DENVER, CO. 80204
 Toll Free: 1-800-333-4234
 PHONE: (303) 892-0400
 FAX: (303) 825-5988
 Sales@BisonDeckSupports.com
 www.BisonDeckSupports.com

Project Number
 CS-COM-111012
Drawn by
 B. SWANSON
Reviewed by
 B. SWANSON

Notes:
 Pedestal details courtesy of Bison Innovative Products. Details have been modified for Unilock products. Copyright 2008 United Construction Products, INC. All rights reserved.

Scale:
 Do not scale from this drawing.

Title:
 Pedestal Roof Paver Details

Sheet:
 C3.1

