


CAUTION: USING EXCESSIVE NEOPRENE ADHESIVE CAN CAUSE DAMAGE FROM THE PRODUCT Oozing UPWARD TO THE PAVER SURFACE.

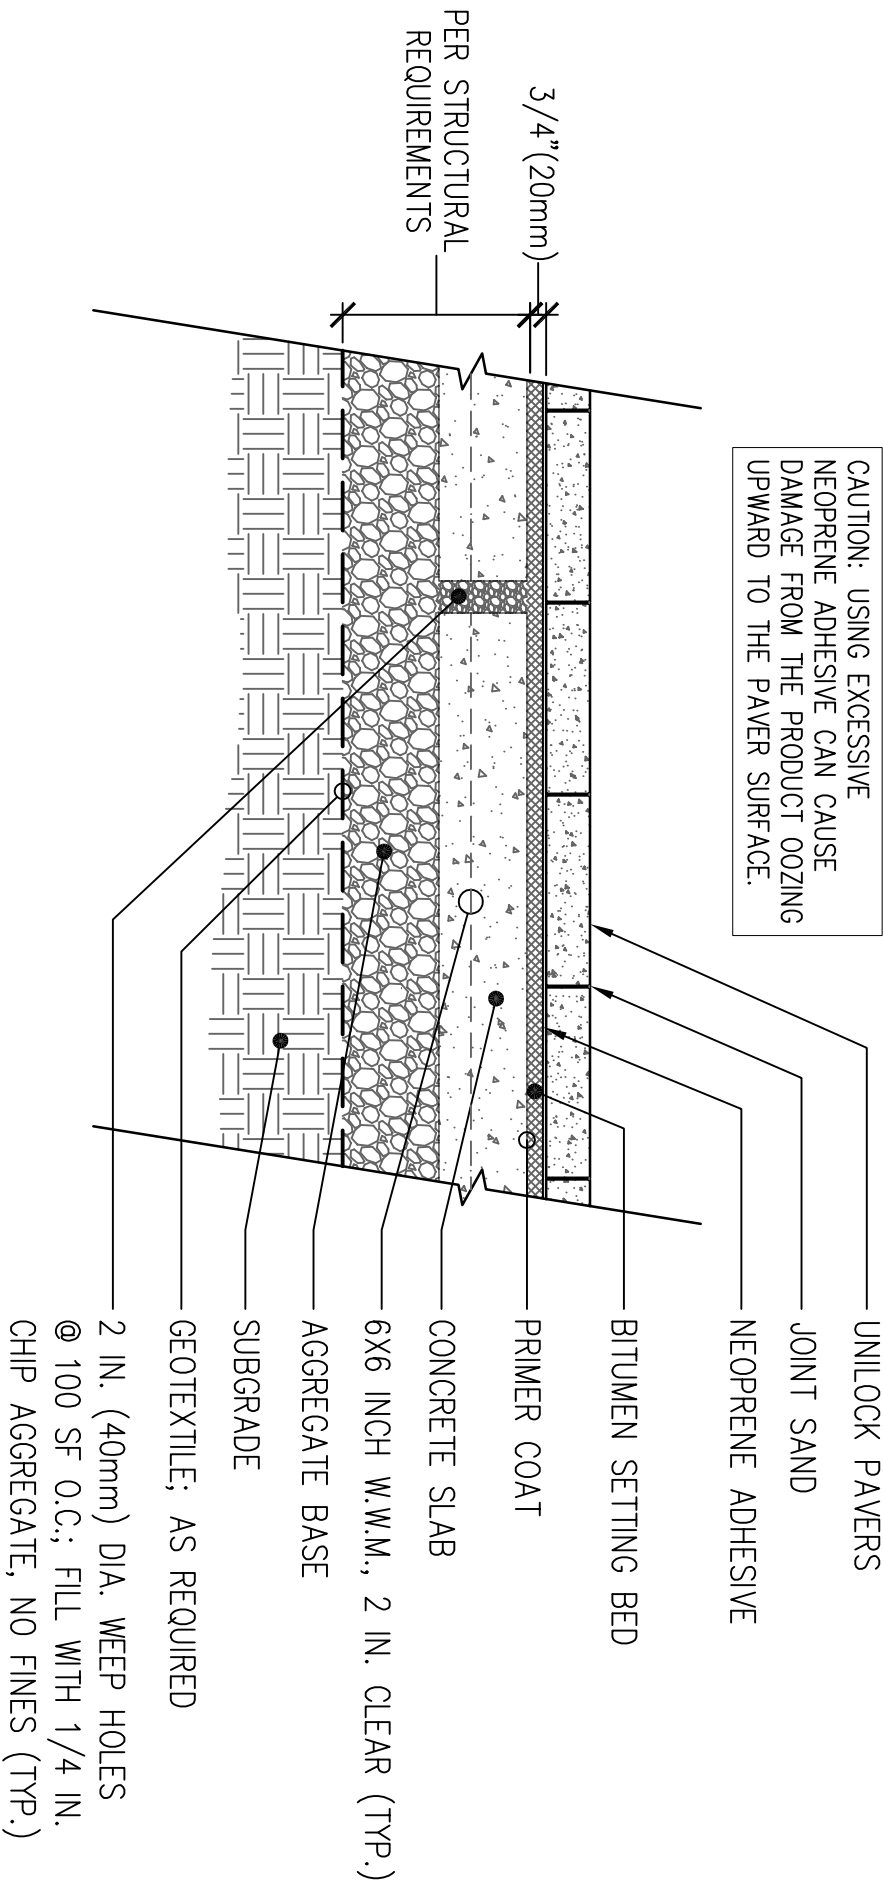

## COMMERCIAL APPLICATION PAVER DETAIL

CREATED: MARCH 1, 2011  
REVISED: MARCH 6, 2014

FILE NAME: CS-COM-PAVER-BITUMEN.DWG

**NOTES:**  
This cross section is intended for preliminary design purposes only. Confirm site conditions and consult with a qualified design professional or installer prior to installation.

**CROSS SECTION**  
PAVERS ON BITUMEN SETTING BED WITH CONCRETE BASE

