
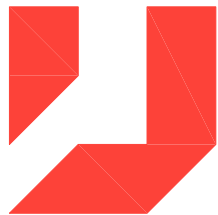


CAUTION: PROTECT UNILOCK  
PAVER SURFACE WITH URETHANE  
SCUFF PAD DURING COMPACTION.

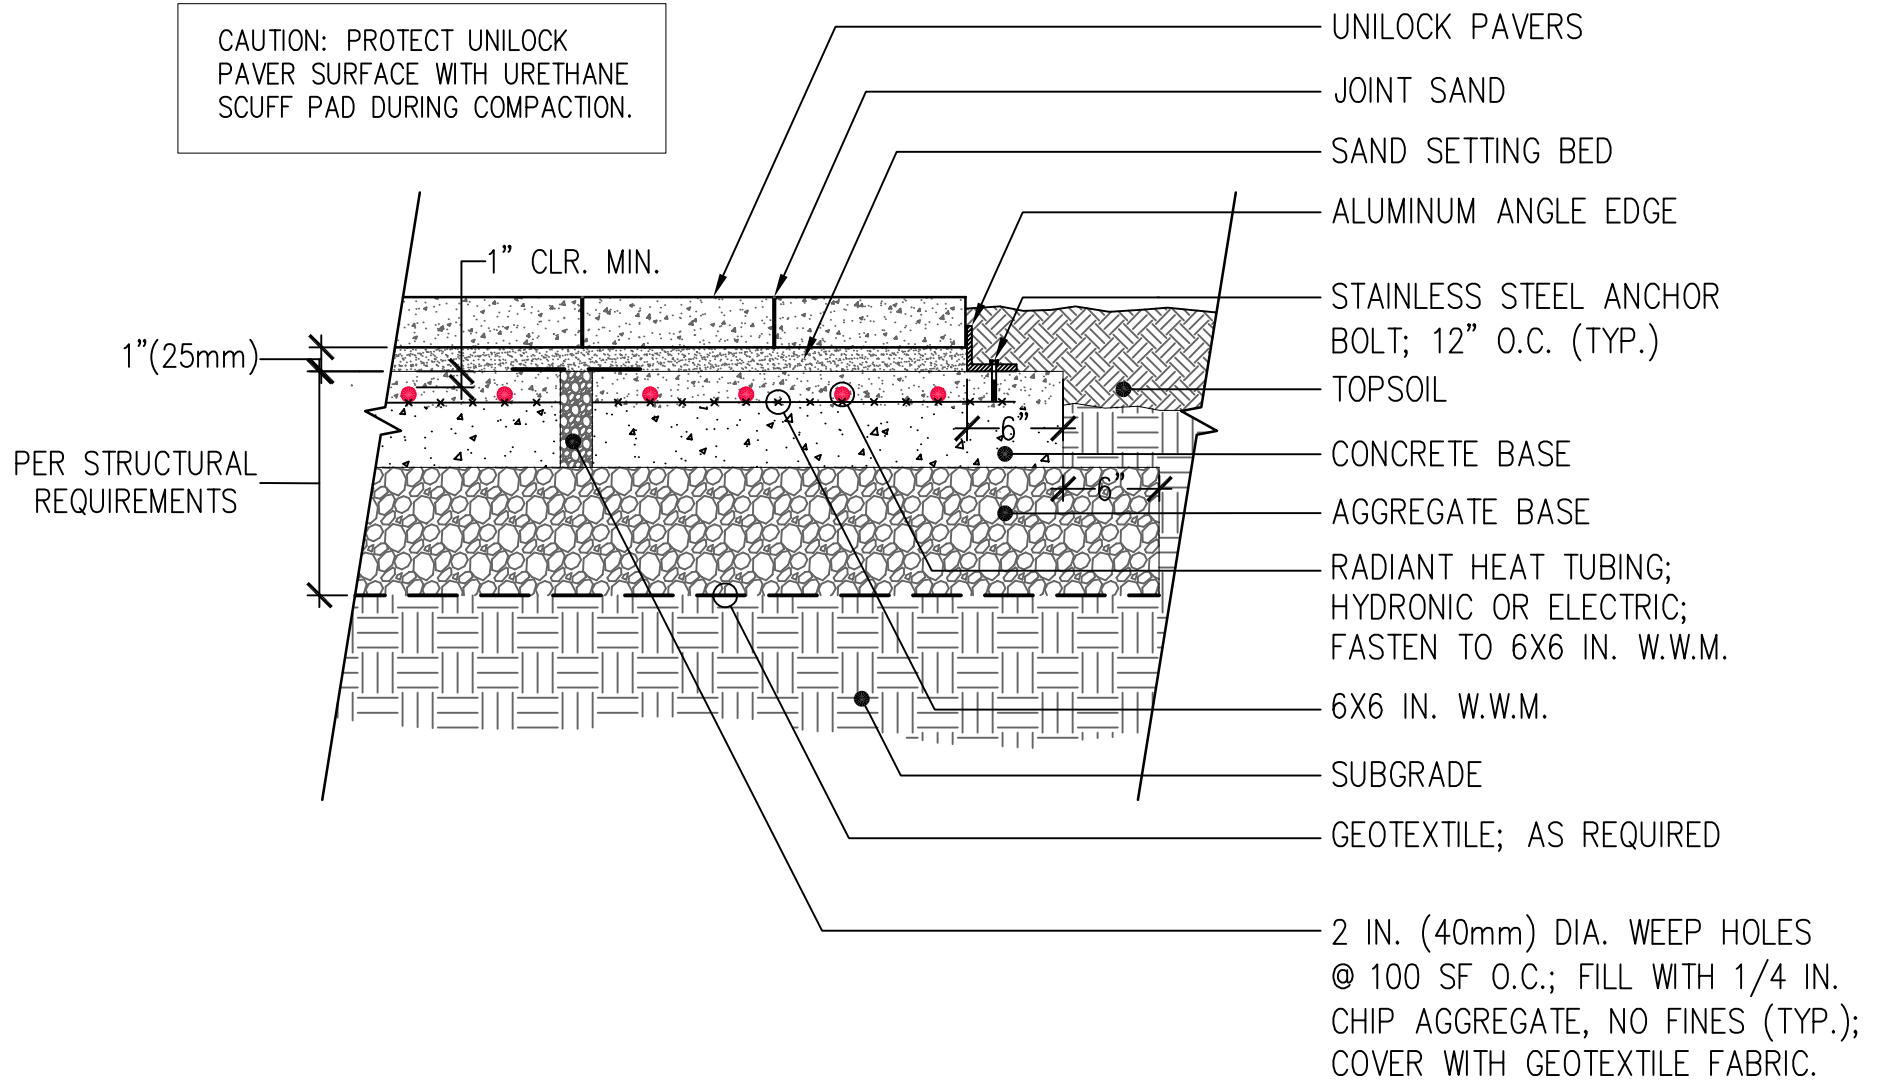

## COMMERCIAL APPLICATION PAVER DETAIL

CREATED:	FEBRUARY 26, 2017
REVISED:	
FILE NAME:	CS-7-COM-PAVER-RADIANT HEAT.DWG

**NOTES:**  
This cross section is intended for preliminary design purposes only. Confirm site conditions and consult with a qualified design professional or installer prior to installation.

CROSS SECTION  
PAVERS ON SAND OVER  
CONCRETE WITH RADIANT HEAT

**UNILOCK**  
DESIGNED TO CONNECT.